

- ① FOUND MOUND OF STONE ON SLIGHT NORTHERLY SLOPE 50 FT SOUTH OF CREEK FROM WHICH
A PINION PINE 16" WITH PARTLY HEALED FACE BEARS N 51 E 39.3 LK ORIG N 39.5 W 40 LK
A PINION PINE 16" WITH RECENTLY CHOPPED OUT FACE BEARS S 76 W 40.9 LK ORIG S 87.5 W 41 LK
- ② FOUND A MOUND OF STONE ON SOUTHERLY SLOPE 30 FT NORTH OF CREEK IN WHICH I SET A 5/8" REBAR WITH ALUMINUM CAP STAMPED L.S. 4560 AND FROM WHICH
A PINION PINE 20" AT BASE WITH WELL HEALED FACE 4 FT ABOVE GROUND BEARS N 79 E 64.2 FT ORIG N 81 E 97 LK
A DEAD 5" JUNIPER (CEDAR) LIMB WITH FULL SCRIBING VISIBLE BEARS N 45 W 85 FT ORIG N 42 W 127 LK
A PINION PINE WITH SCRIBES BY U.S.F.S. ORIENTED WEST BEARS N 81 W 252.5 FT THIS IS NOT AN ORIGINAL B.T. THE MARKS ARE IN EXCESS OF 50 YEARS OLD.
- ③ FOUND SCATTERED MOUND OF STONE ON STEEP SOUTHERLY SLOPE JUST EAST OF A SMALL DRAW. SET 6" SPIKE FOR MEASURE POINT AT THE RECORD DISTANCE FROM ORIG B.T.'S AS FOLLOWS
A PINION PINE 16" WITH SCRIBE MARKS VISIBLE BEARS N 20 W 49.5 FT = ORIG N 23.5 W 75 LK
A PINION PINE 12" WITH SCRIBE MARKS VISIBLE BEARS N 28 E 31.0 FT = ORIG N 31 E 47 LK
A SEARCH WAS MADE FOR THE 16" PINE S 61 W 1.46 LK IN ORIG NOTES AT S 61 W 146 LK. THE AREA ABOUNDS WITH DEAD AND DECAYED PINES NO EVIDENCE OF THIS TREE FOUND
- ④ FOUND 12x18x6 STONE IN MOUND OF STONE I SET A 1/2" REBAR WITH ALUMINUM CAP MARKED L.S. 4560 FOR MEASURE POINT. THE STONE HAS 3 NOTCHES ALONG ONE EDGE. AND FROM WHICH
A LEANING PINION PINE WHICH IS 30" AT THE BASE BEARS S 31 E 162.5 FT ORIG S 40 E 250 LK I SET A #16 NAIL AND TAG AT THE ESTIMATED CENTER OF THE TREE

CORNERS FOUND BUT NOT TIED THIS SURVEY

- (A) SET A 3/4" REBAR & TAG MARKED L.S. 4560 AT RECORD DISTANCE FROM ORIGINAL B.T.'S AS FOLLOWS
A PINION PINE 14" AT THE BASE ORIG S 34.5 E 42 LK WITH SCRIBE MARKS VISIBLE THE MARKS ARE ON THE STUMP OF A LIMB ON A LIVING TREE
A PINION PINE 15" D.B.H. ORIG S 44.5 W 43 LK SCRIBE MARKS VISIBLE
- (B) FOUND A STONE 15x13x9 IN A MOUND OF STONES FROM WHICH
A PINION PINE 13" D.B.H. WITH HEALED FACE BEARS S 60 W 54.0 FT ORIG S 40 W 70 LK
THE CENTER OF A CLUSTER OF JUNIPER SPROUTS WITH THE STUMPS OF 3 6" TO 10" LIMBS WITHIN BEARS S 20 E 25 FT ORIG S 20 E 40 LKS
- (C) FOUND A STONE 20"x8"x12" IN A MOUND OF STONES WITHIN A GROVE OF JEFFREY PINES HAVING HEALED FACES. THE DISTANCE AND DIRECTION TO THE TREES WERE NOT VERIFIED


BASIS OF BEARINGS

THE BEARING OF NORTH BETWEEN FOUND CORNERS ON THE EAST LINE OF SECTION 33 WAS USED AS THE BASIS OF BEARINGS SHOWN HEREON.

SURVEYORS STATEMENT

THIS MAP CORRECTLY REPRESENTS A SURVEY MADE BY ME OR UNDER MY DIRECTION IN CONFORMANCE WITH THE REQUIREMENTS OF THE LAND SURVEYORS ACT AT THE REQUEST OF DAVID, LORIN, & PAUL PARRAGUIRRE IN SEPTEMBER 1985

Edward A. Hess 2-3-86
EDWARD A. HESS R.L.S. 4560

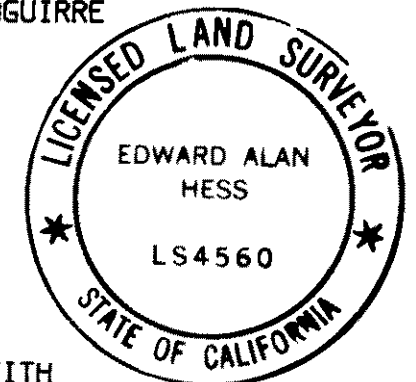

COUNTY SURVEYORS STATEMENT

THIS MAP WAS EXAMINED IN ACCORDANCE WITH SECTION 8766 OF THE LAND SURVEYORS ACT THIS 7 DAY OF FEB 1986

Richard C. Boardman
DEPUTY COUNTY SURVEYOR No. 4686

RECORDERS CERTIFICATE

FILED THIS 7 DAY OF Feb. 1986, AT 11AM

IN BOOK 2 OF R/S AT PAGE 13

Monro COUNTY RECORDS, AT THE REQUEST

OF *David Parraguirre et al*

COUNTY RECORDER, *Renn Nolan*

INST. No. 4519 FEE \$5.00

by *John M. Roberts*
deputy recorder

RECORD OF SURVEY No. 32-28

FOR


DAVID, LORIN, & PAUL PARRAGUIRRE

SECTIONS 33&34 T.7 N. R.25 E. M.D.M
MONRO COUNTY CALIFORNIA, SCALE 1"=1000 FEET

ALL DISTANCES ARE IN FEET OR DECIMALS OF FEET UNLESS OTHERWISE NOTED CH INDICATES CHAINS EQUAL TO 66 FEET LK INDICATES LINKS EQUAL TO 1/100th CHAIN. THE DISTANCES TO FOUND ORIGINAL BEARING TREES ARE TO THE FACE OF THE SCRIBING UNLESS OTHERWISE NOTED.

- () INDICATES RECORD INFORMATION PER ORIGINAL GOVERNMENT NOTES AND PLAT FILED
- ▲◆ INDICATES FOUND CORNER AS NOTED
- INDICATES SET CORNER AS NOTED

D.B.H. = DIAMETER AT BREAST HEIGHT

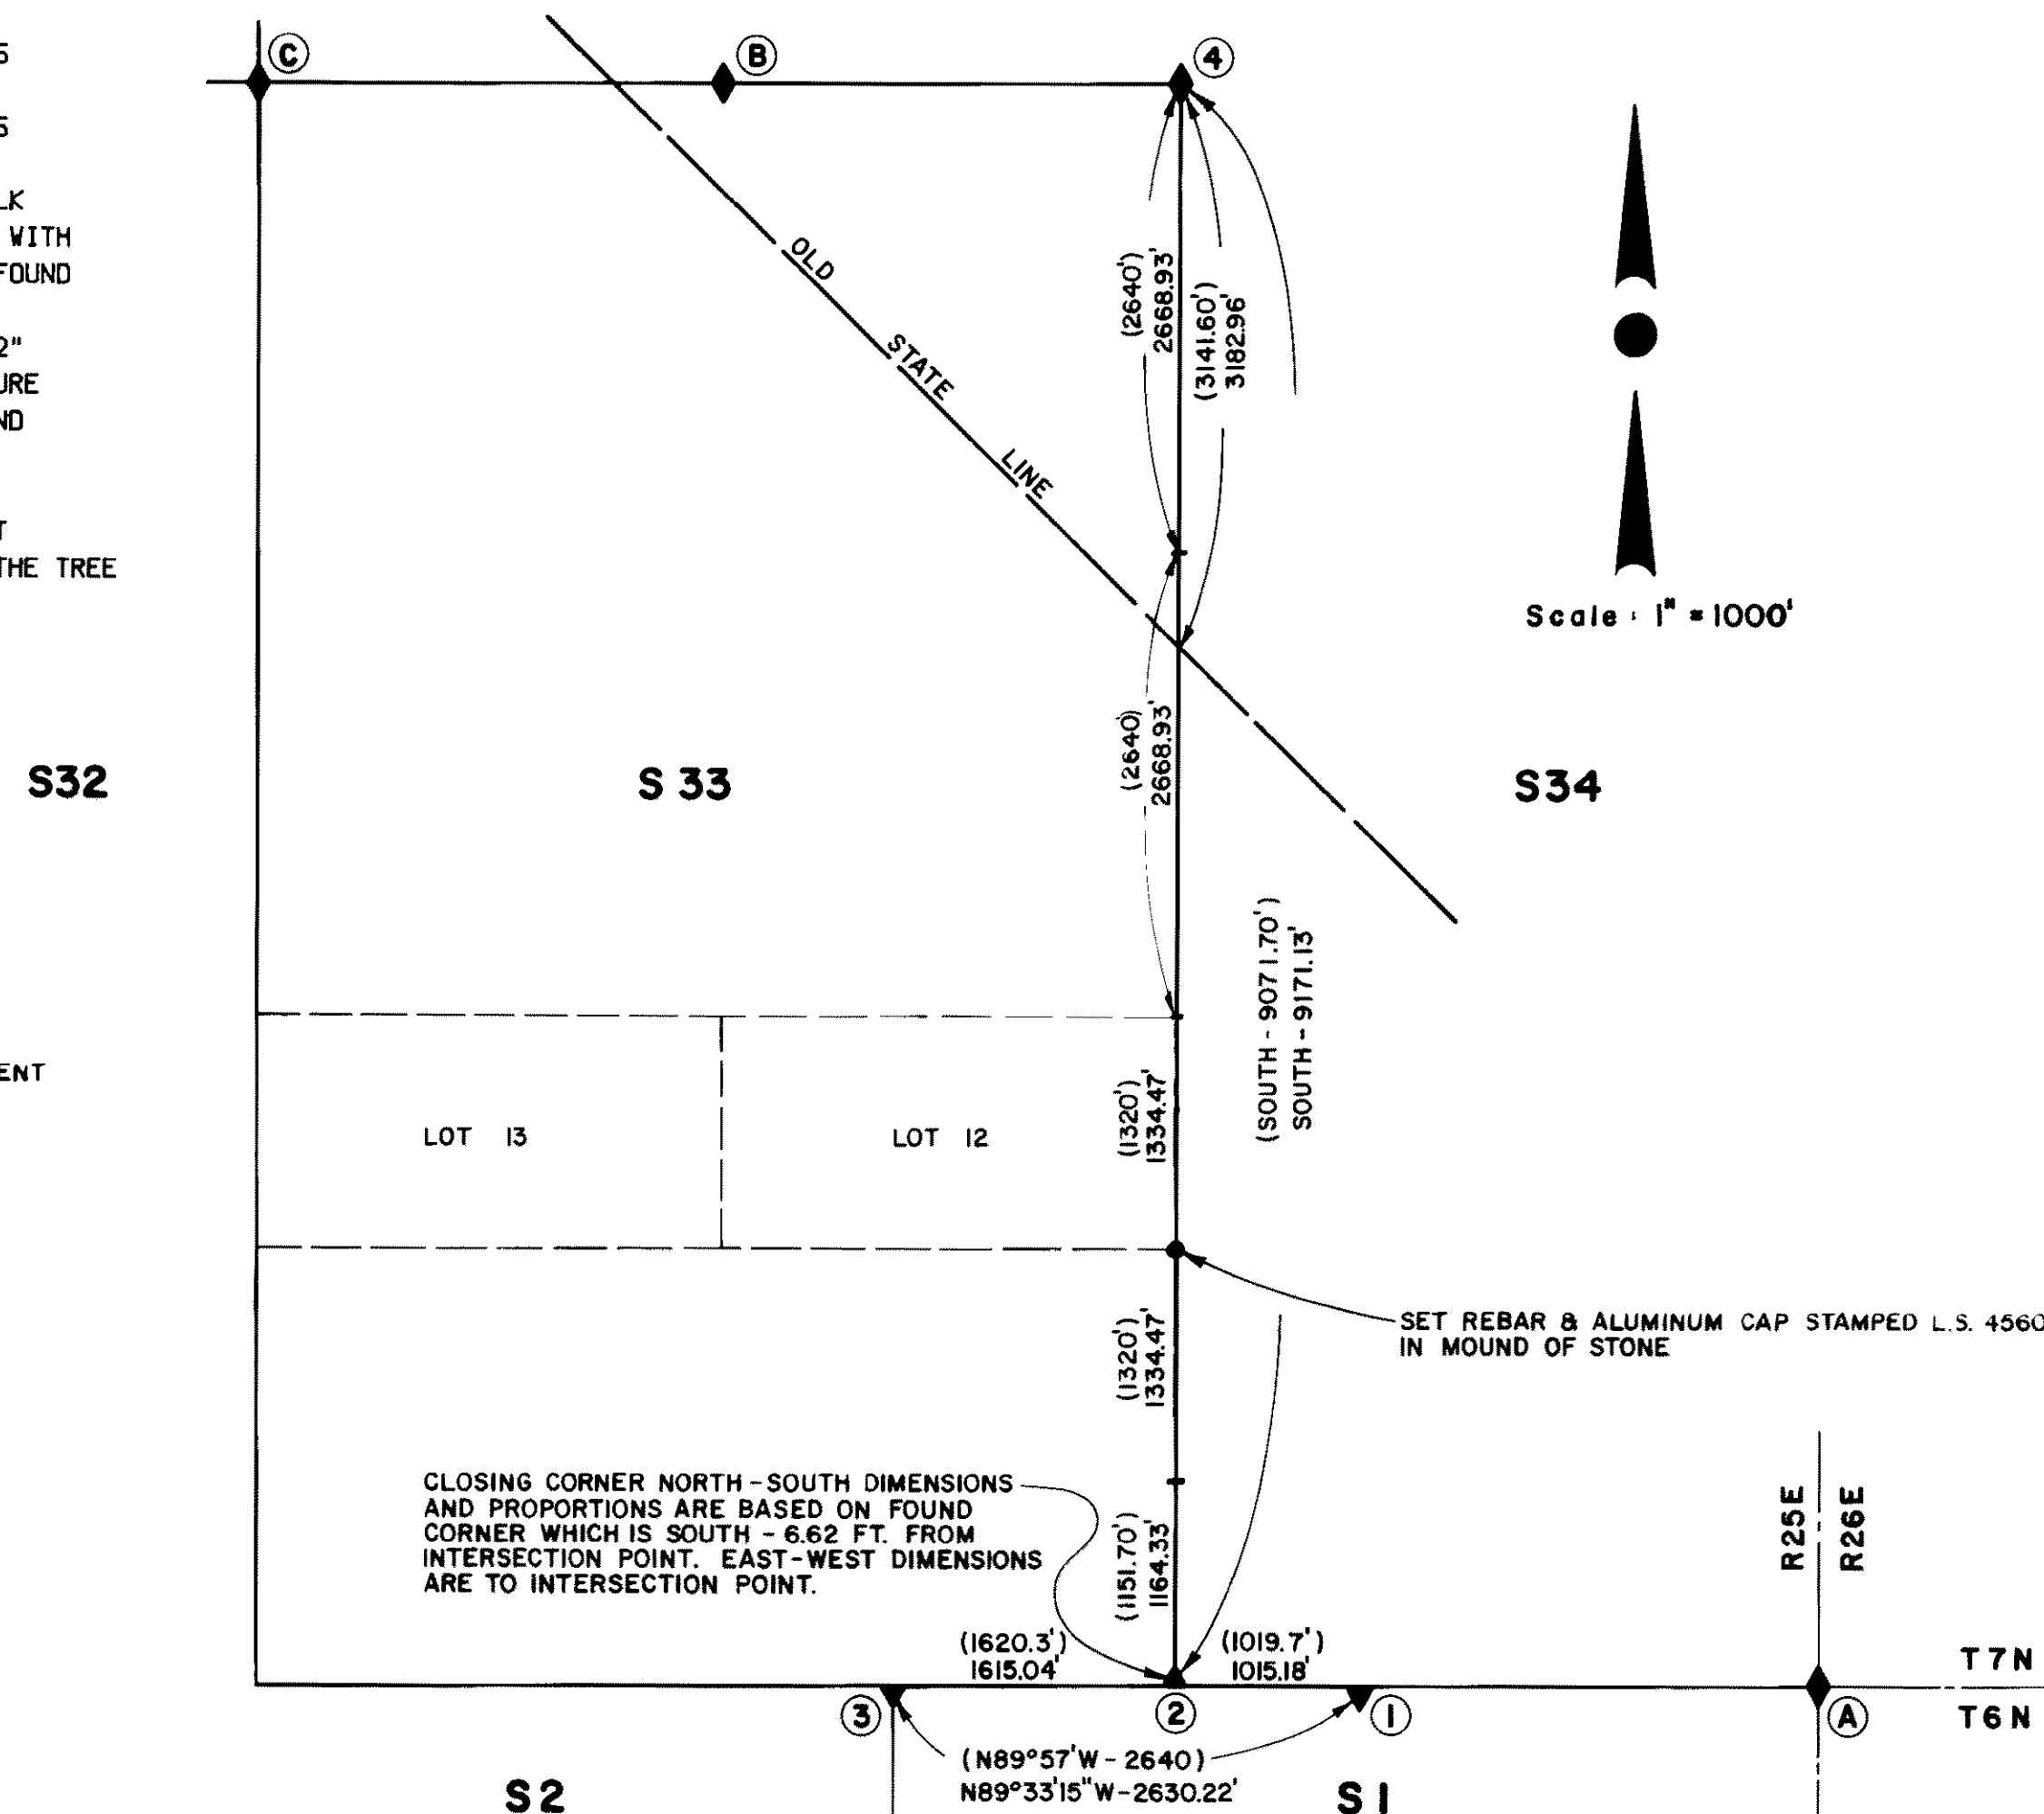

WINZLER & KELLY, CONSULTING ENGINEERS
633 THIRD STREET · EUREKA, CALIFORNIA

WILGROUP